



**LOWER GROUND FLOOR PLAN\_PROPOSED**  
Scale 1 : 100 @ A3

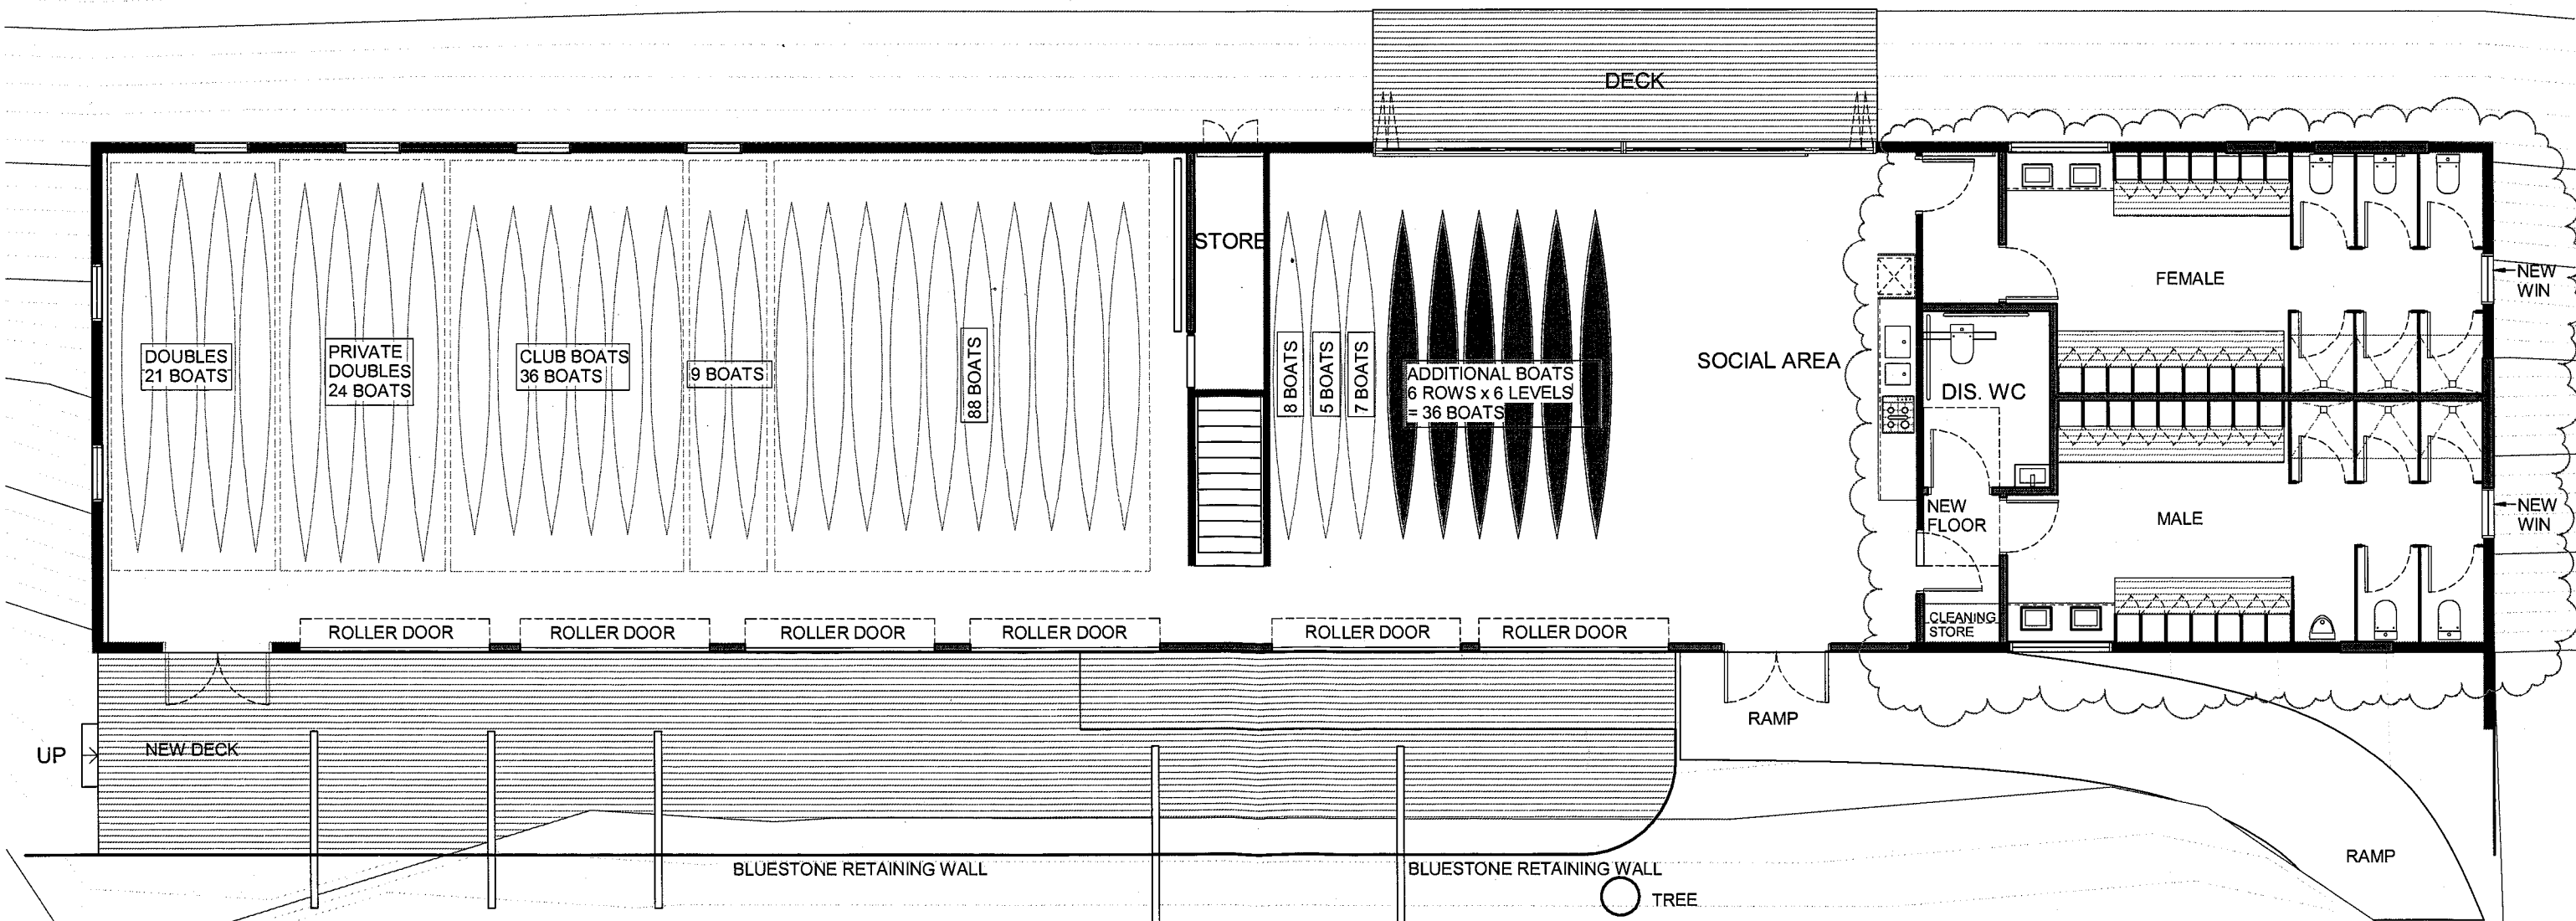

**GROUND FLOOR\_PROPOSED**  
Scale 1 : 100 @ A3

REV:	DATE:	AMENDMENT
A	17.06.2016	CHANGEROOM LAYOUT & STAGING

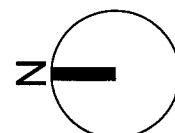

**zen**  
ARCHITECTS

135 St. Georges Rd. North Fitzroy, Vic 3068  
ph (03) 9482 3504  
fax (03) 9482 3514  
email info@zenarchitects.com  
web www.zenarchitects.com

PROPOSED FLOOR PLANS

PROPOSED ALTERATIONS TO EXISTING BUILDING:  
FAIRFIELD PARK CANOE CLUB & RESIDENCE

Drawing No.: 1310 SD02  
Revision No.: A  
Scale: 1 : 100 @ A3  
First Issued:  
Drawn By: BC

17/06/2014 1:59:06 PM

